
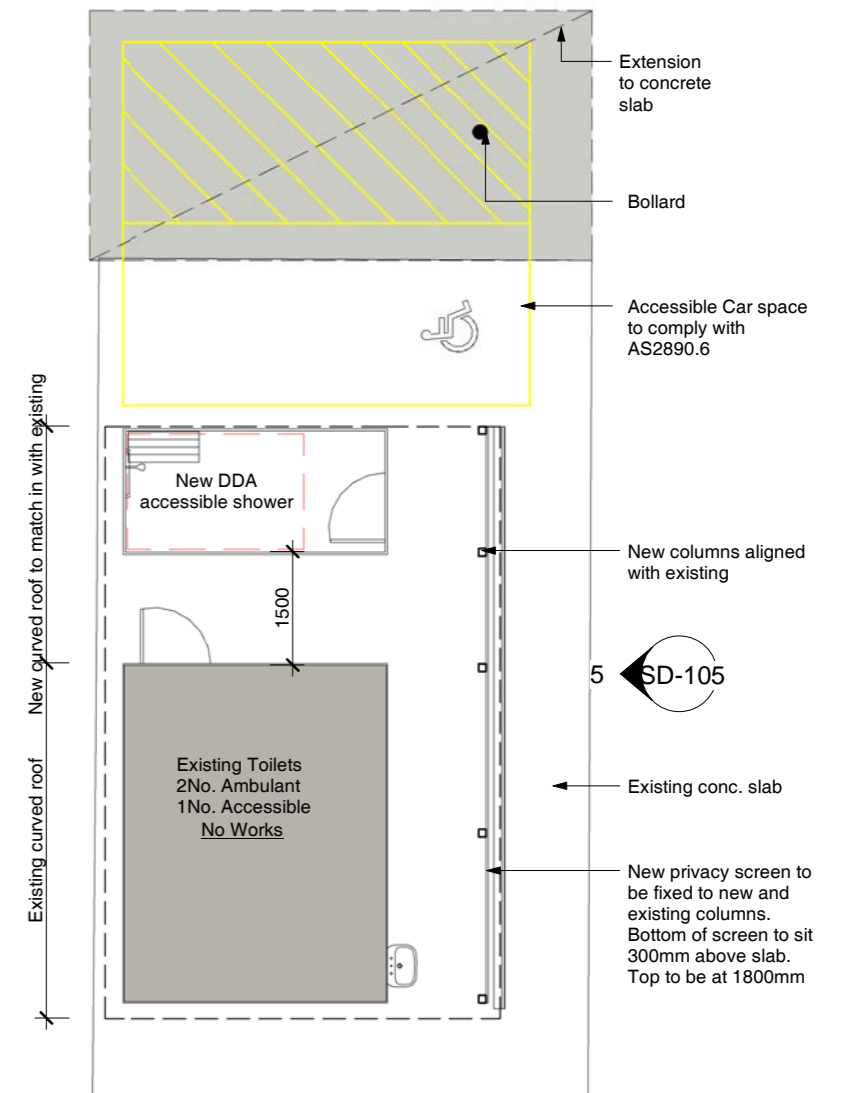


NOTE:
Shower Block not
shown in actual position


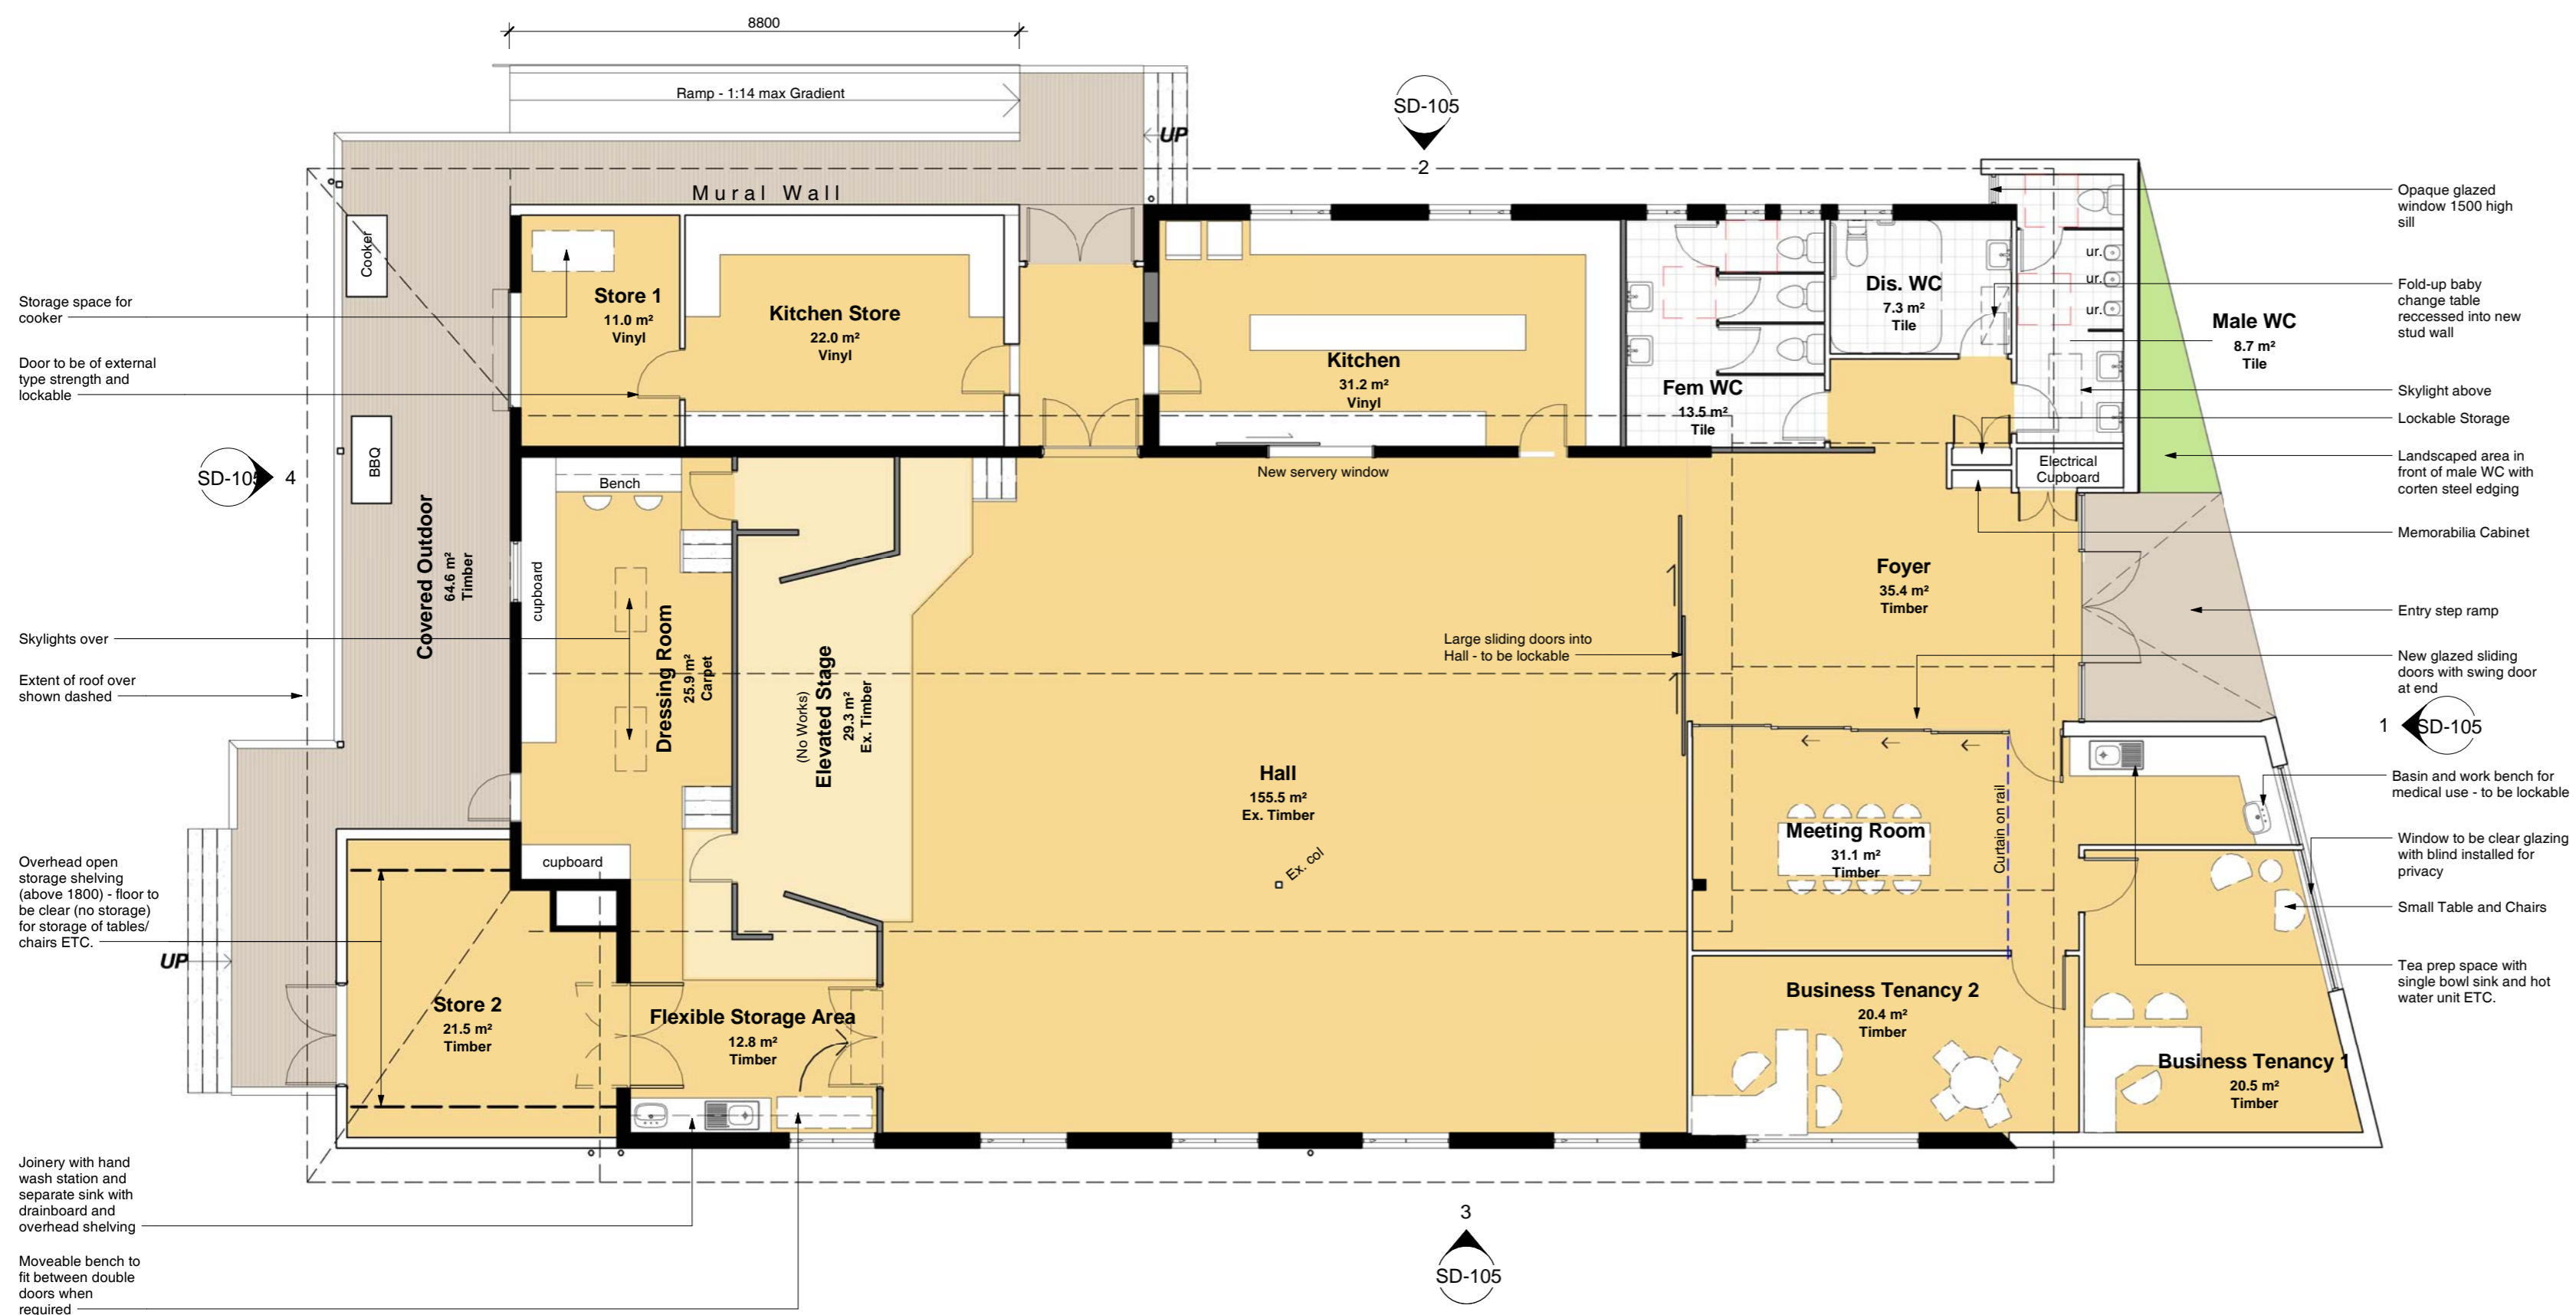


**Proposed Floor Plan - Shower block
(Future Works)**

scale 1 : 100

Proposed Floor Plan -Redesdale Hall

scale 1 : 100

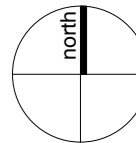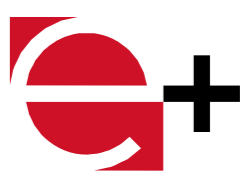rev no.	revision note	date	project name	Redesdale Community Precinct - Hall	drawing title	Proposed Floor Plan - Hall/Toilet Block			
-		13.09.18	project address	2631 Kyneton-Redesdale Road, Redesdale					
A	Revision of Business tenancies and toilet block	18.10.18	client name	Redesdale Community Precinct - Listening Post, June 22 2018					
B	changes to Storage area, B.T , water tanks and urinals	07.11.18	<p>BENDIGO 111 Mollison Street Bendigo, Victoria 3550 T 03 5443 0055 F 03 5441 4981</p> 		drawn	JC	checked	RH	
<ol style="list-style-type: none"> This Drawing shall be read in conjunction with all other drawings and specifications. Before commencement of any works, on site confirmation of dimensions shown is the responsibility of the individual contractor. DO NOT SCALE THESE DRAWINGS. Where dimensions are not shown and are deemed to be necessary, reference must be made to the Architect. This drawing is Copyright and may not be used or reproduced in whole or in part without the express written permission of the Architect. 			<p>eplus@eplusarchitecture.com.au www.eplusarchitecture.com.au</p>		date	07.11.18		scale @	1 : 100
					job no.	17077		drawing no.	SD-103
					revision	B			