




Proposed North Elevation

scale 1 : 100

New access ramp 1:14 max. gradient

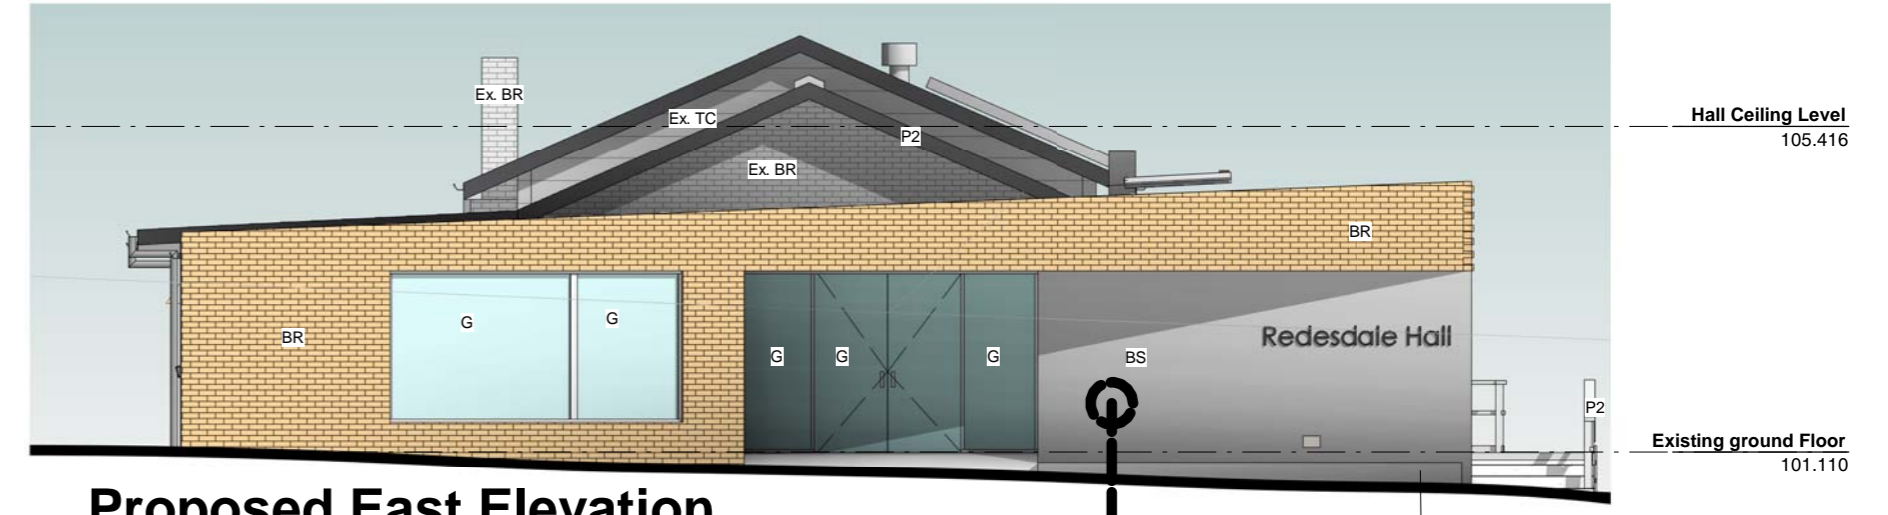



Proposed East Elevation

scale 1 : 100



Proposed South Elevation

scale 1 : 100

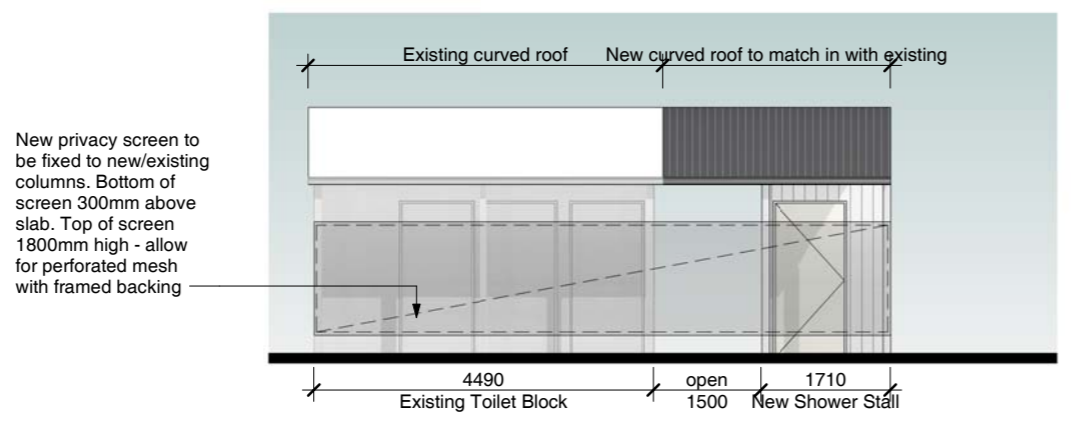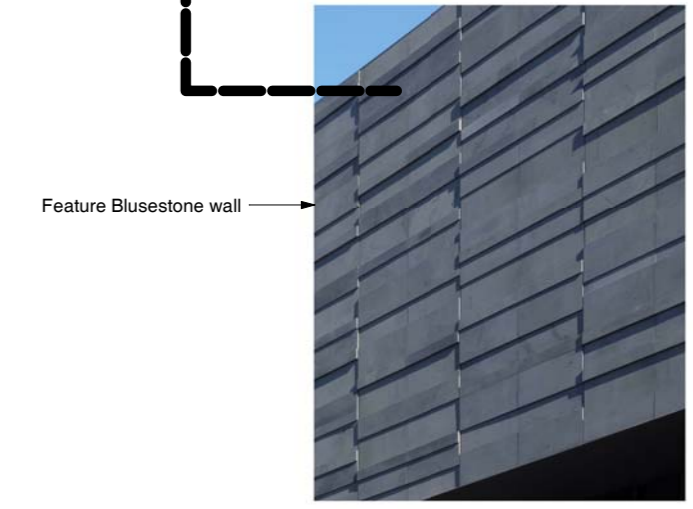

Proposed East Elevation - Toilet Block

scale 1 : 100



Proposed West Elevation

scale 1 : 100

Materials Legend

scale 1 : 100


- BR - Proposed brick wall
- Ex. BR - Existing brick wall to be painted selected colour
- TC - Proposed timber cladding to match existing
- Ex. TC - Existing timber cladding to be painted selected colour
- RS - Proposed roof sheeting
- Ex. RS - Existing Roof sheeting
- C - Corten metal edging
- G - Glazing
- P1 - Selected paint colour 1
- P2 - Selected paint colour 2
- BS - Feature bluestone wall

rev no.	revision note	date
-		13.09.18
A	Revision of Business tenancies and toilet block	18.10.18
B	changes to Storage area, B.T , water tanks and urinals	07.11.18

project name Redesdale Community Precinct - Hall
 project address 2631 Kyneton-Redesdale Road, Redesdale
 client name Redesdale Community Precinct - Listening Post, June 22 2018

drawing title
Proposed Elevations - Hall/Toilet Block

BENDIGO
 111 Mollison Street
 Bendigo, Victoria 3550
 T 03 5443 0055
 F 03 5441 4981

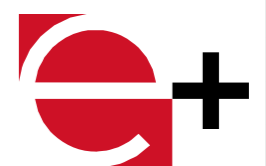

eplus@eplusarchitecture.com.au
 www.eplusarchitecture.com.au

architecture

drawn	JC	checked	RH
date		07.11.18	
scale @		1 : 100	
job no.		17077	
drawing no.		SD-105	revision
			B

1. This Drawing shall be read in conjunction with all other drawings and specifications.
2. Before commencement of any works, on site confirmation of dimensions shown is the responsibility of the individual contractor.
3. DO NOT SCALE THESE DRAWINGS. Where dimensions are not shown and are deemed to be necessary, reference must be made to the Architect.
4. This drawing is Copyright and may not be used or reproduced in whole or in part without the express written permission of the Architect.